
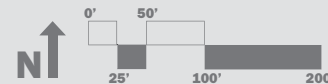


# STREETSCAPE CONCEPT REDESIGN



## a new bass lake road

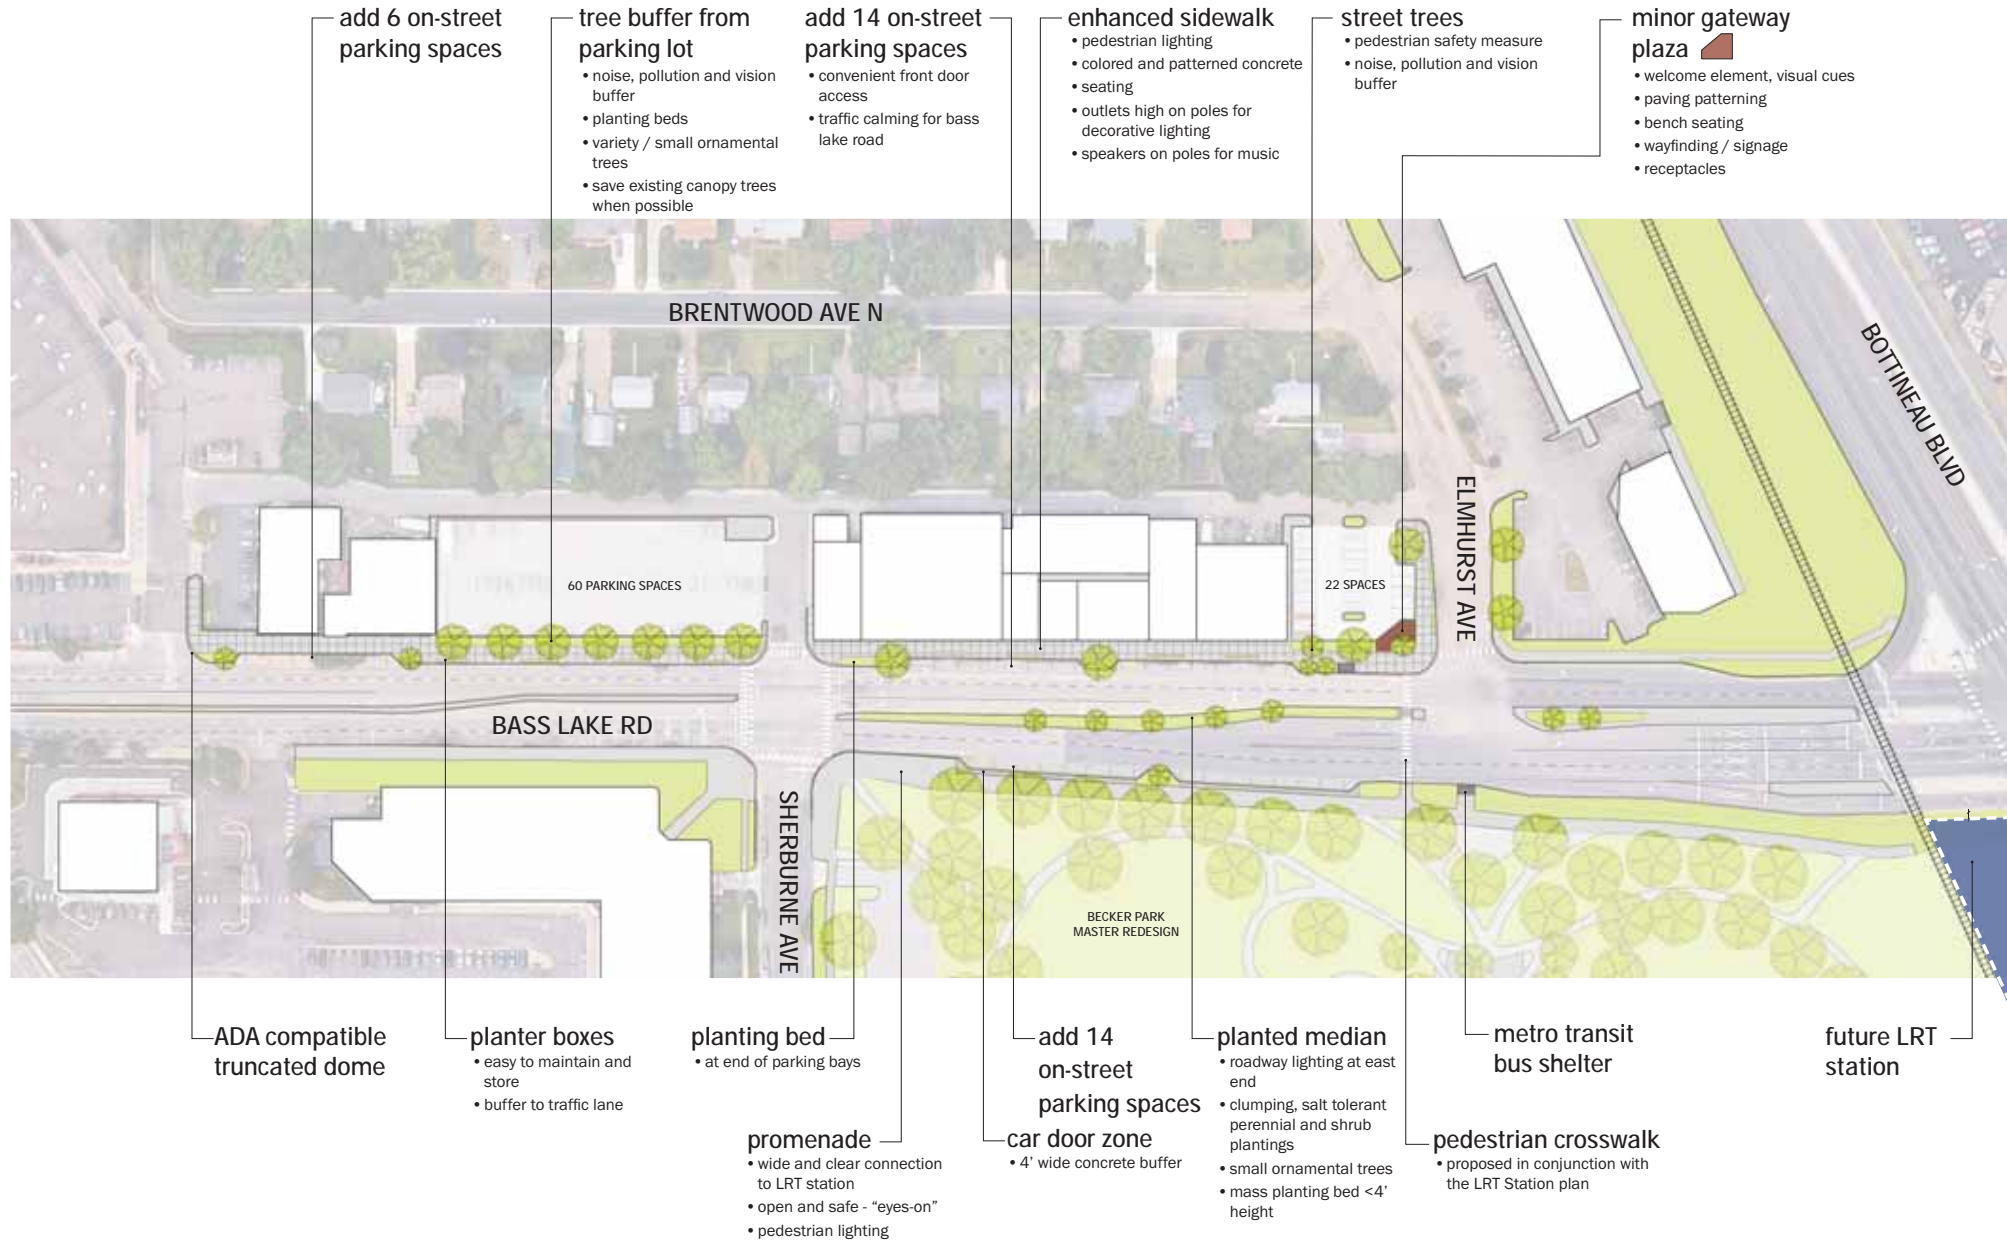


# PRELIMINARY CONCEPT REDESIGN

## bass lake road sections


SECTION A

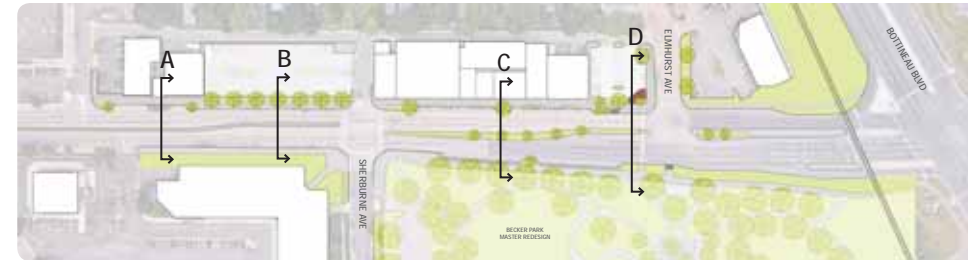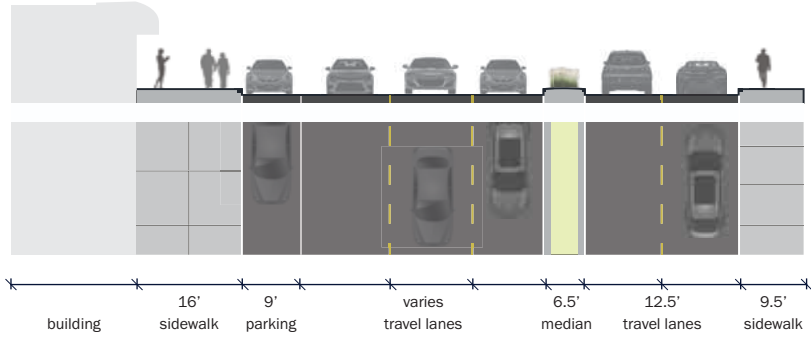


SECTION B

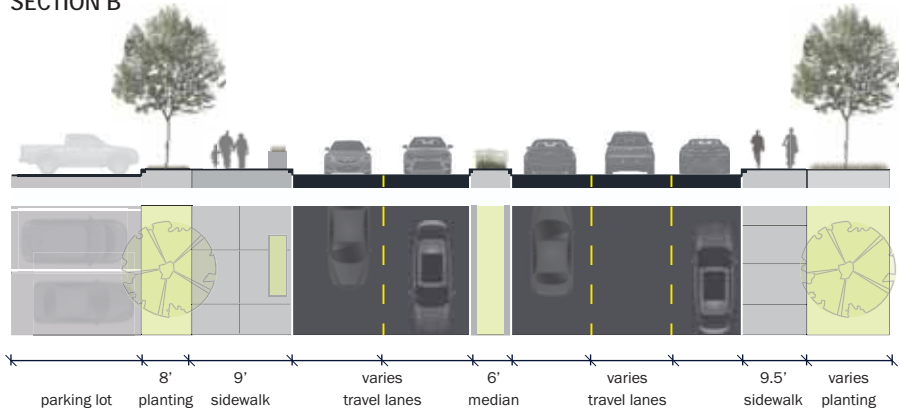

SECTION C


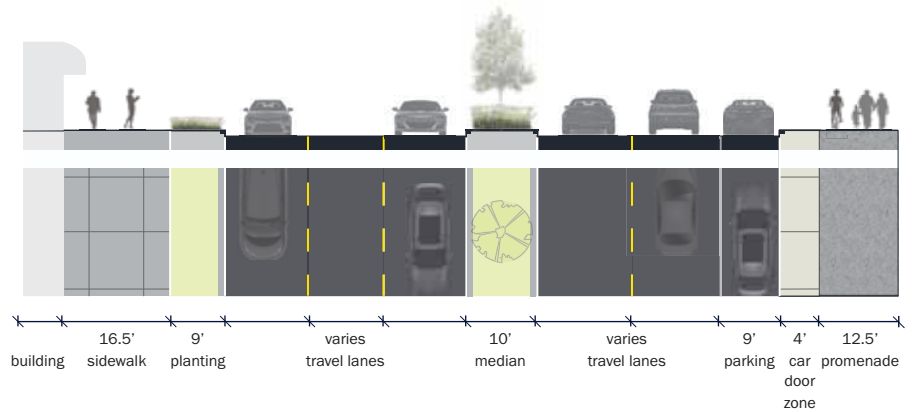


SECTION D

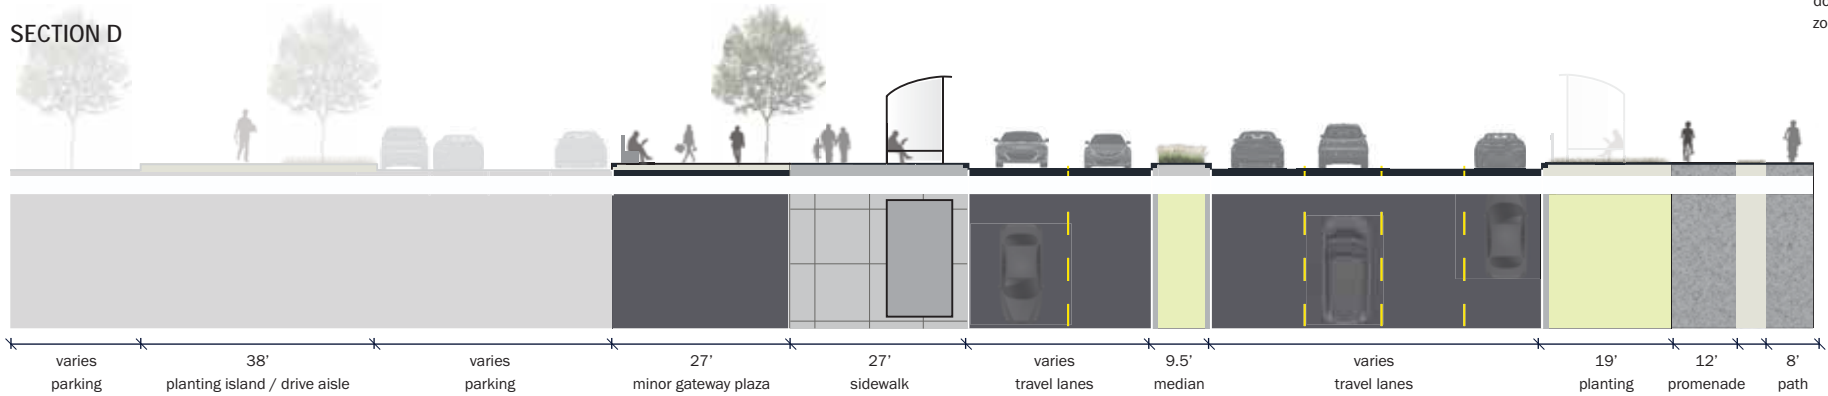


# BASS LAKE ROAD STREETSCAPE

existing tree survey

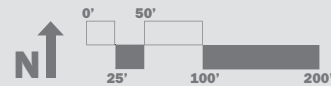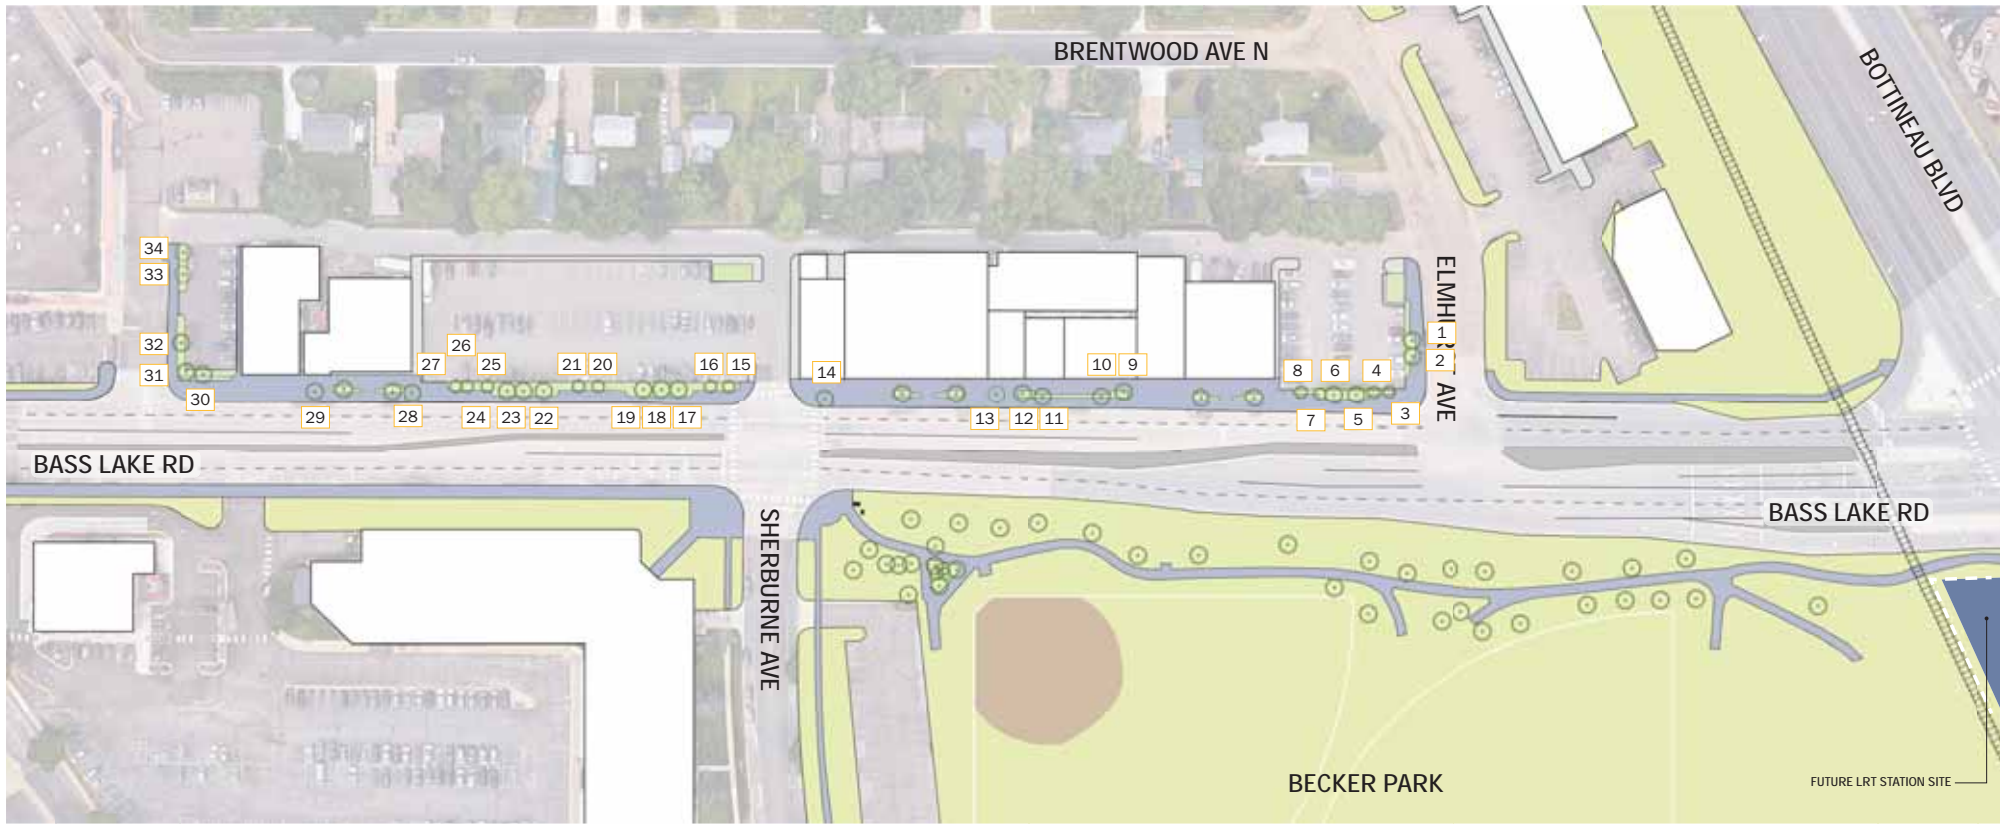

# BASS LAKE ROAD STREETSCAPE


## typical street zones opt 1

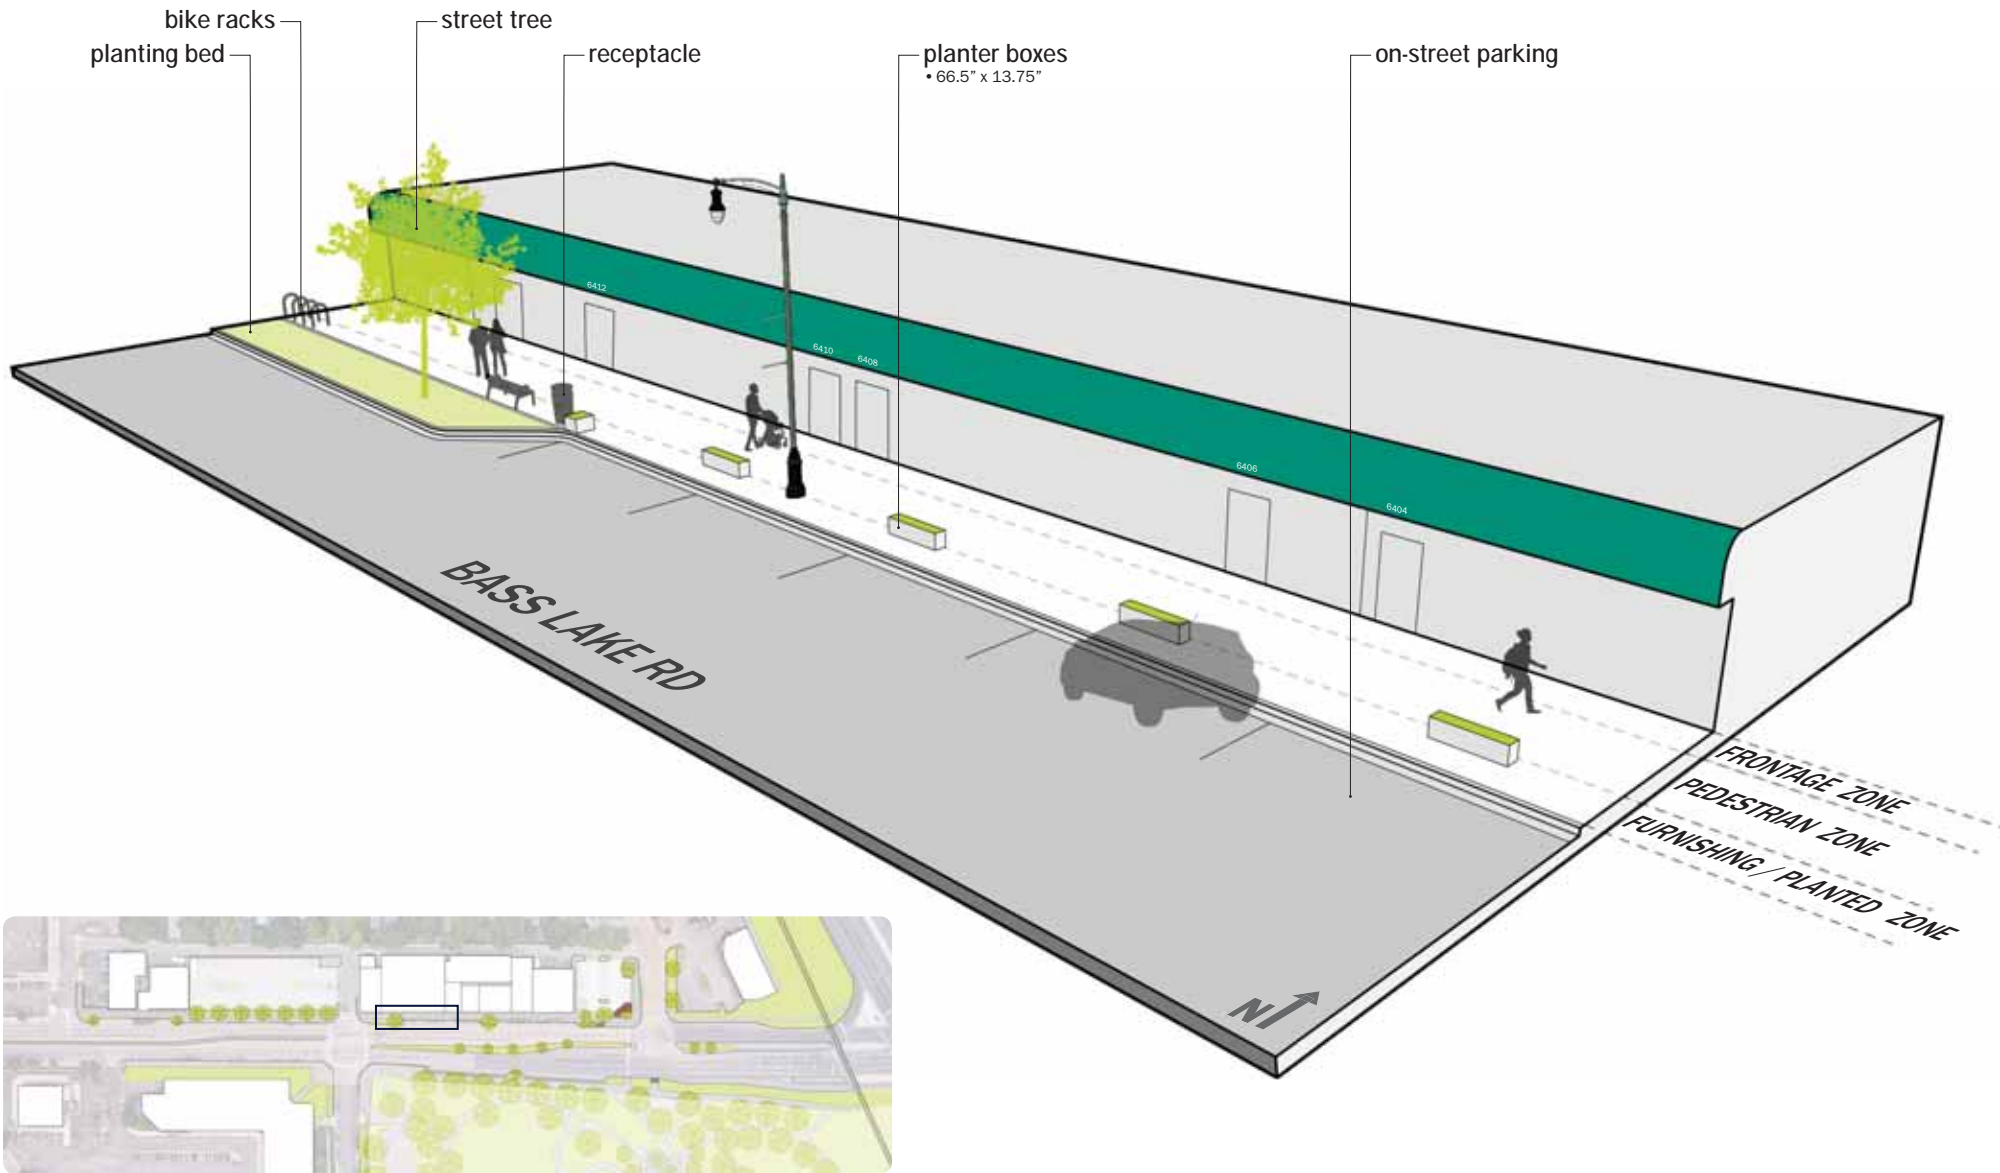




# BASS LAKE ROAD STREETSCAPE

## paving pattern opt 1

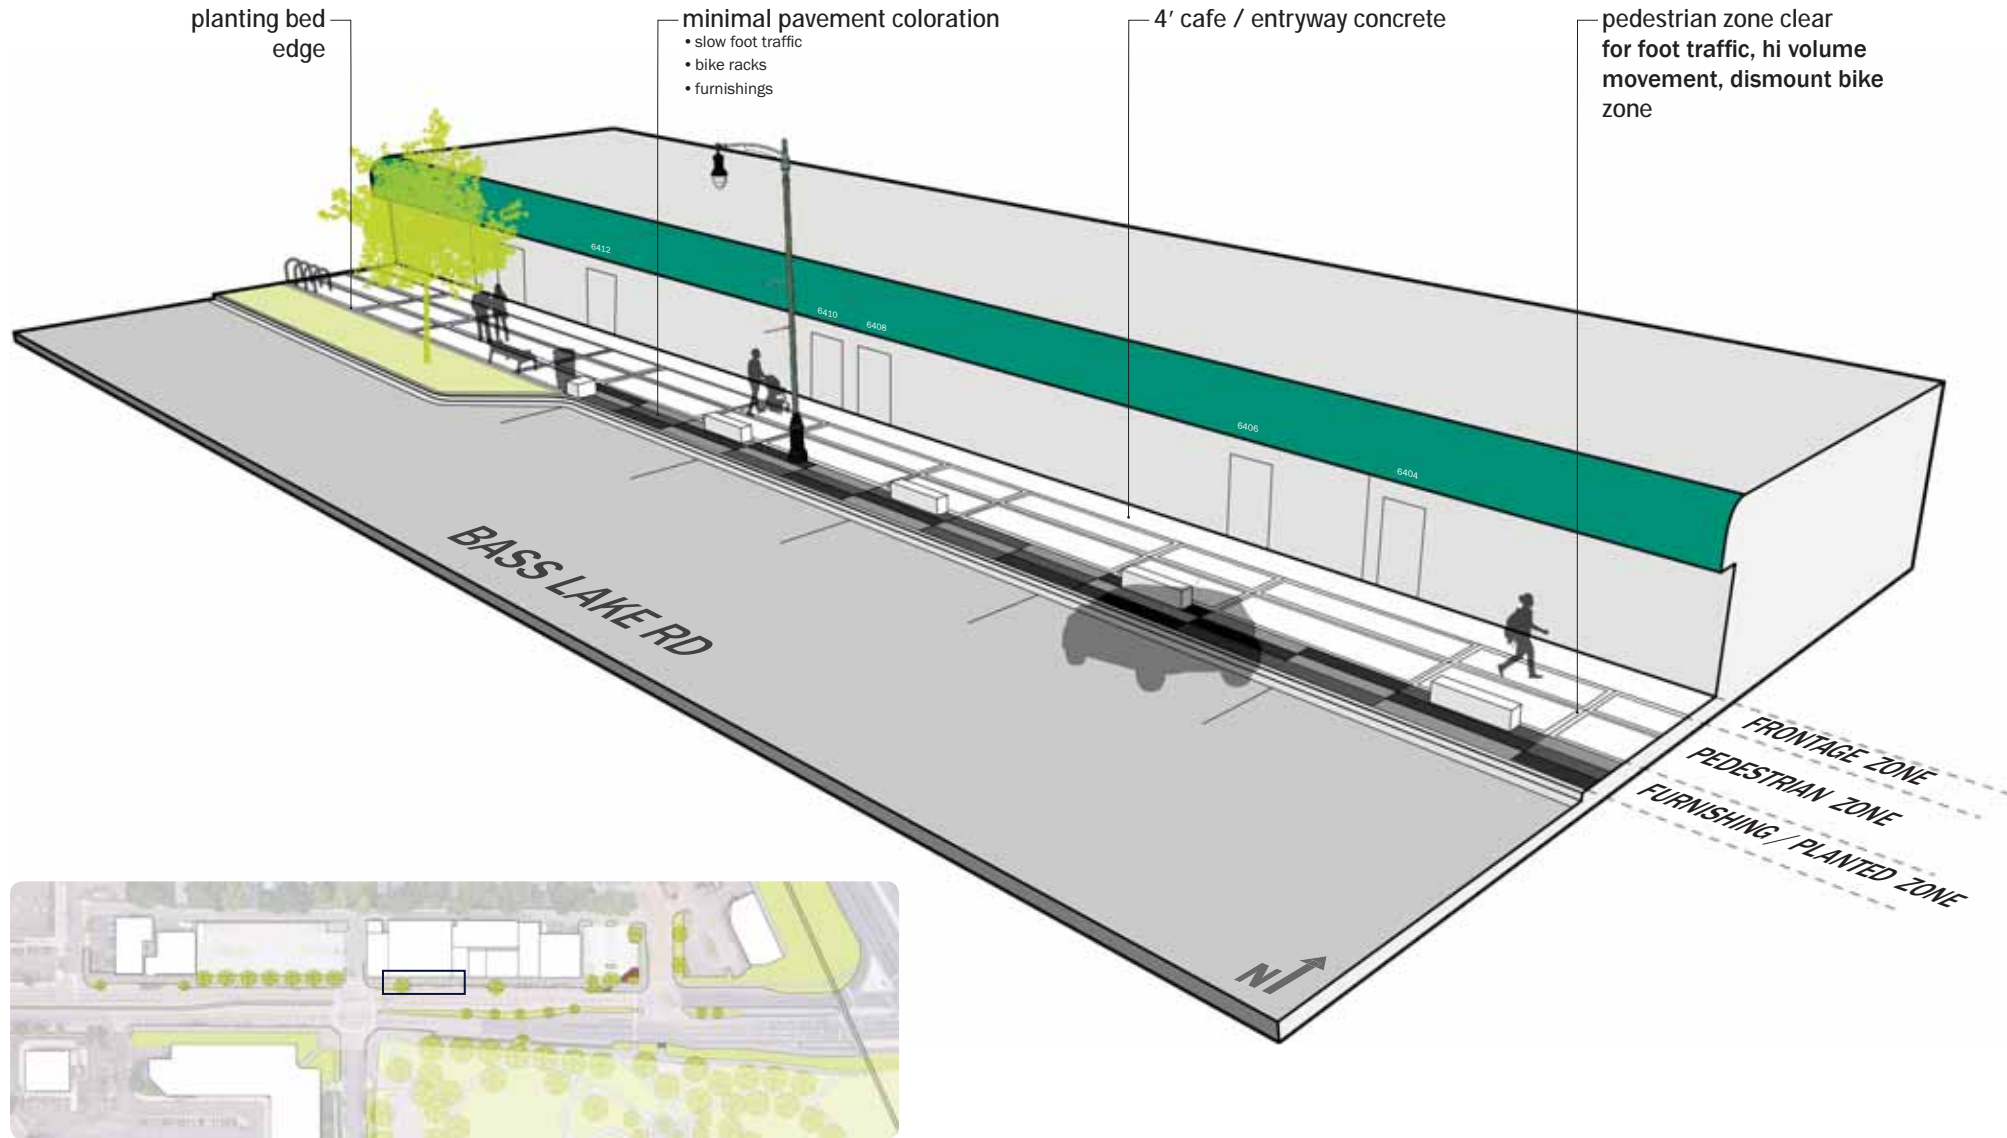


# BASS LAKE ROAD STREETScape

paving pattern opt 1

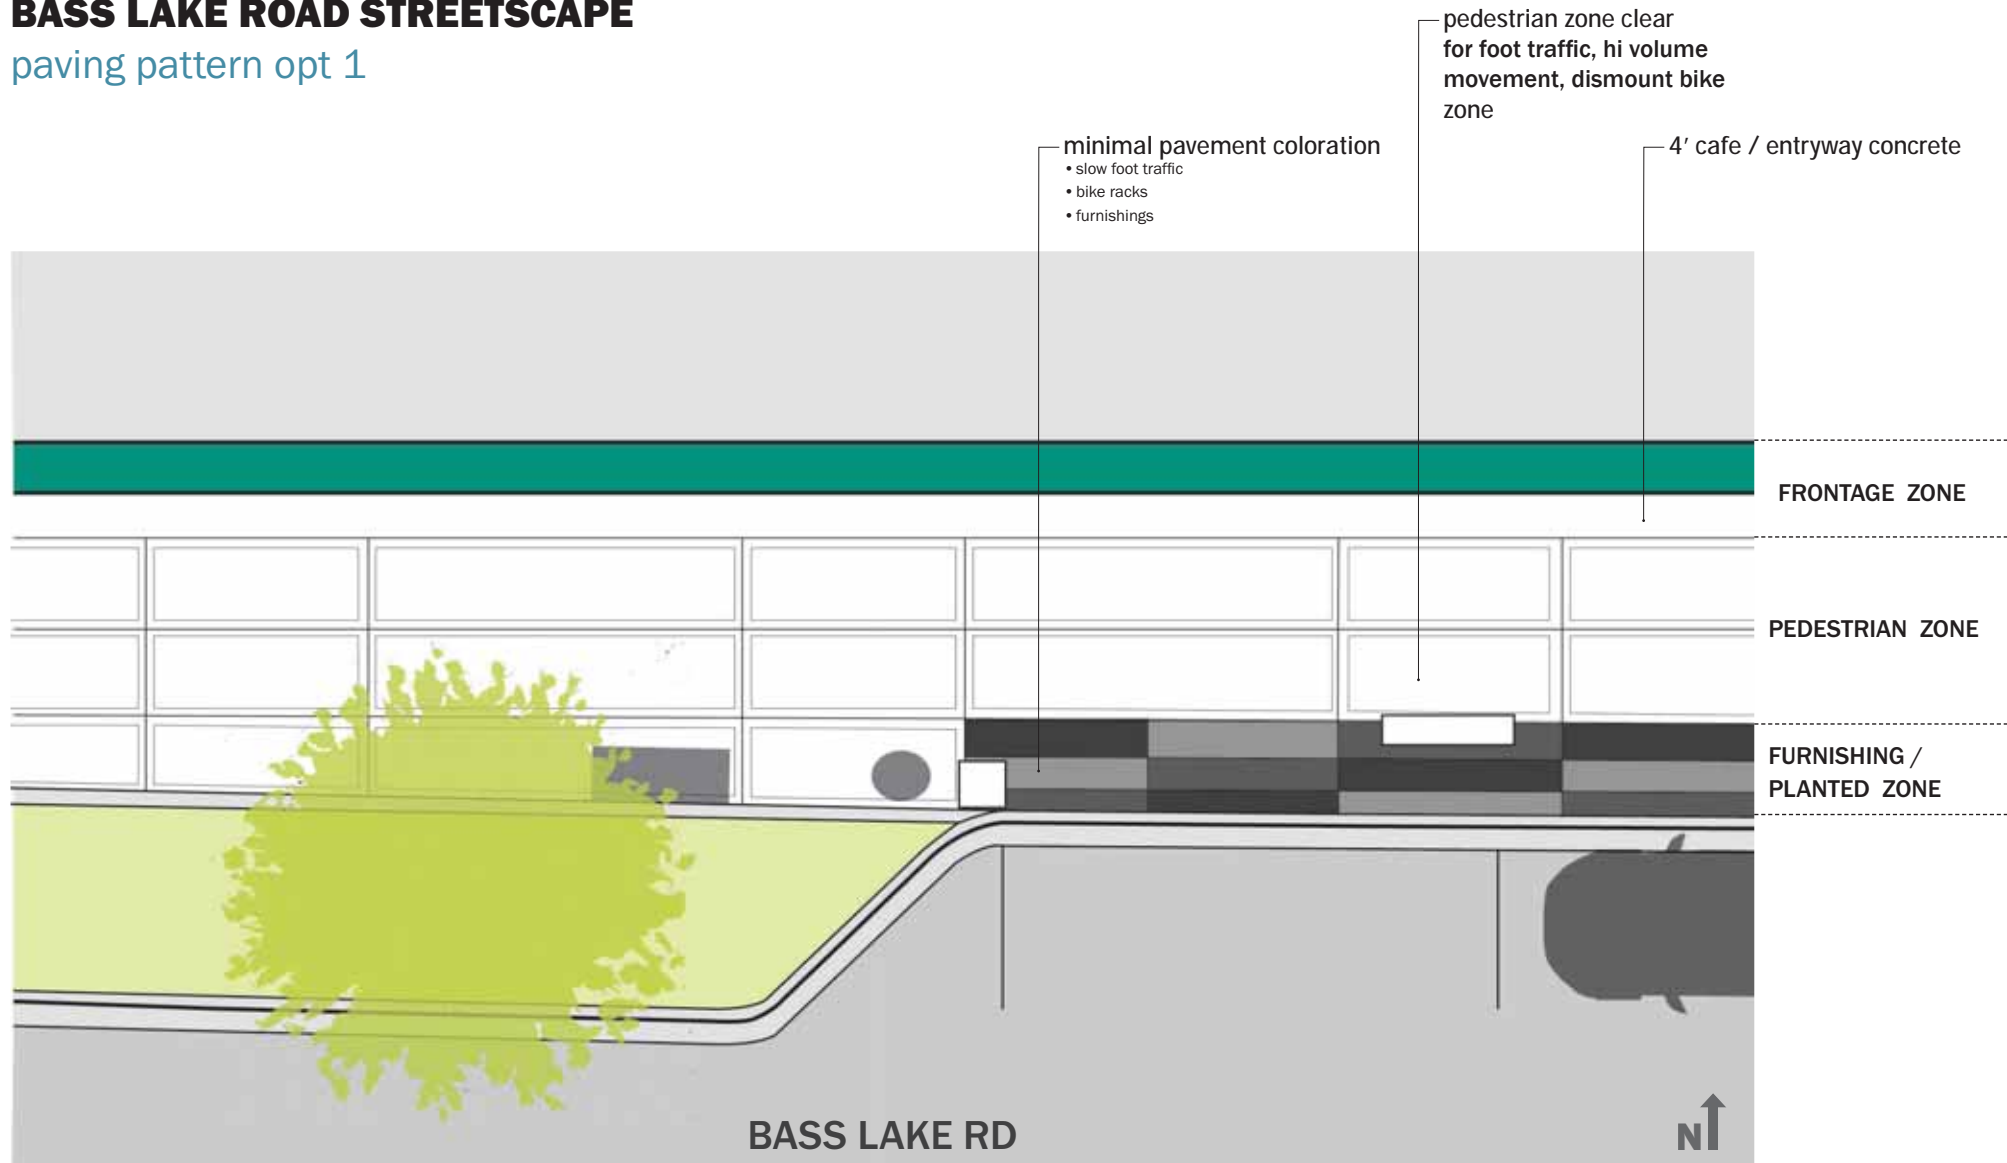


# BASS LAKE ROAD STREETSCAPE

## typical street zones opt 2

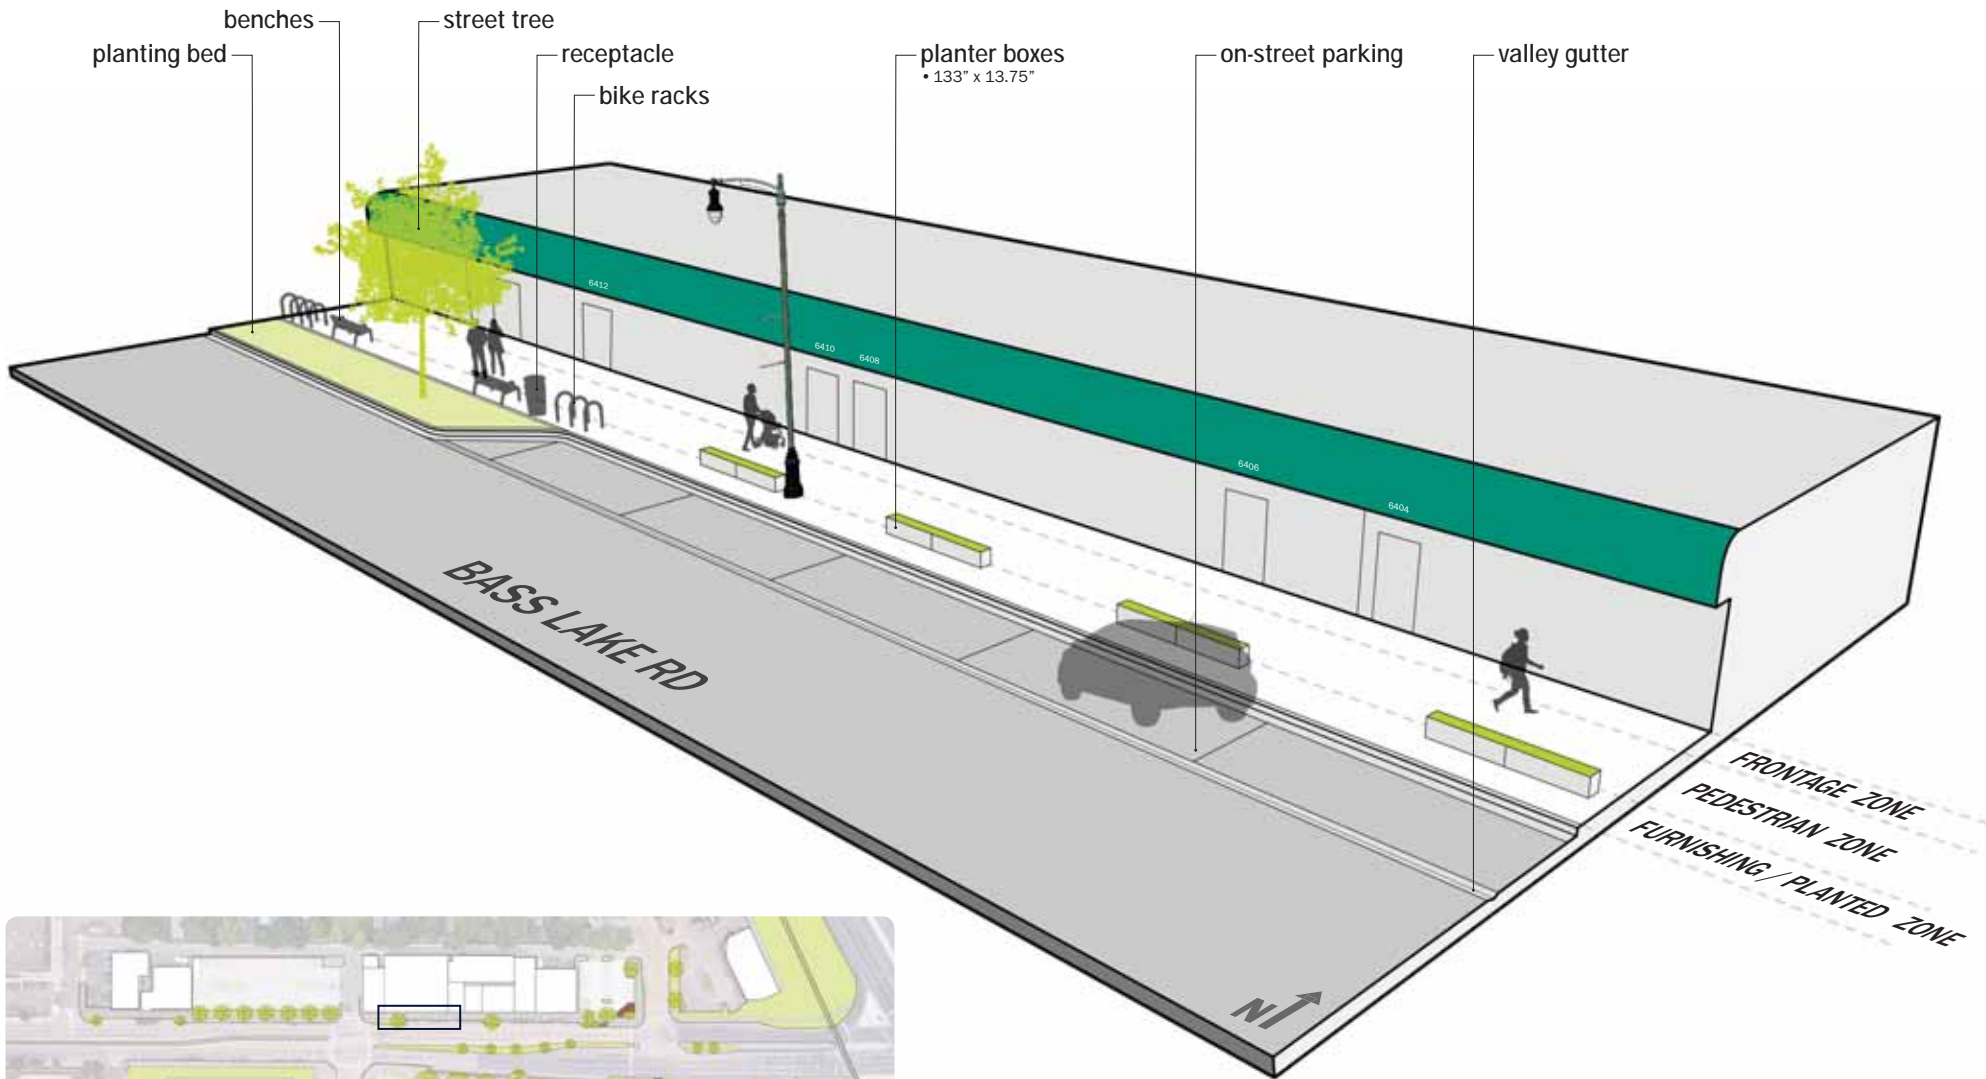

# BASS LAKE ROAD STREETSCAPE


## paving pattern opt 2

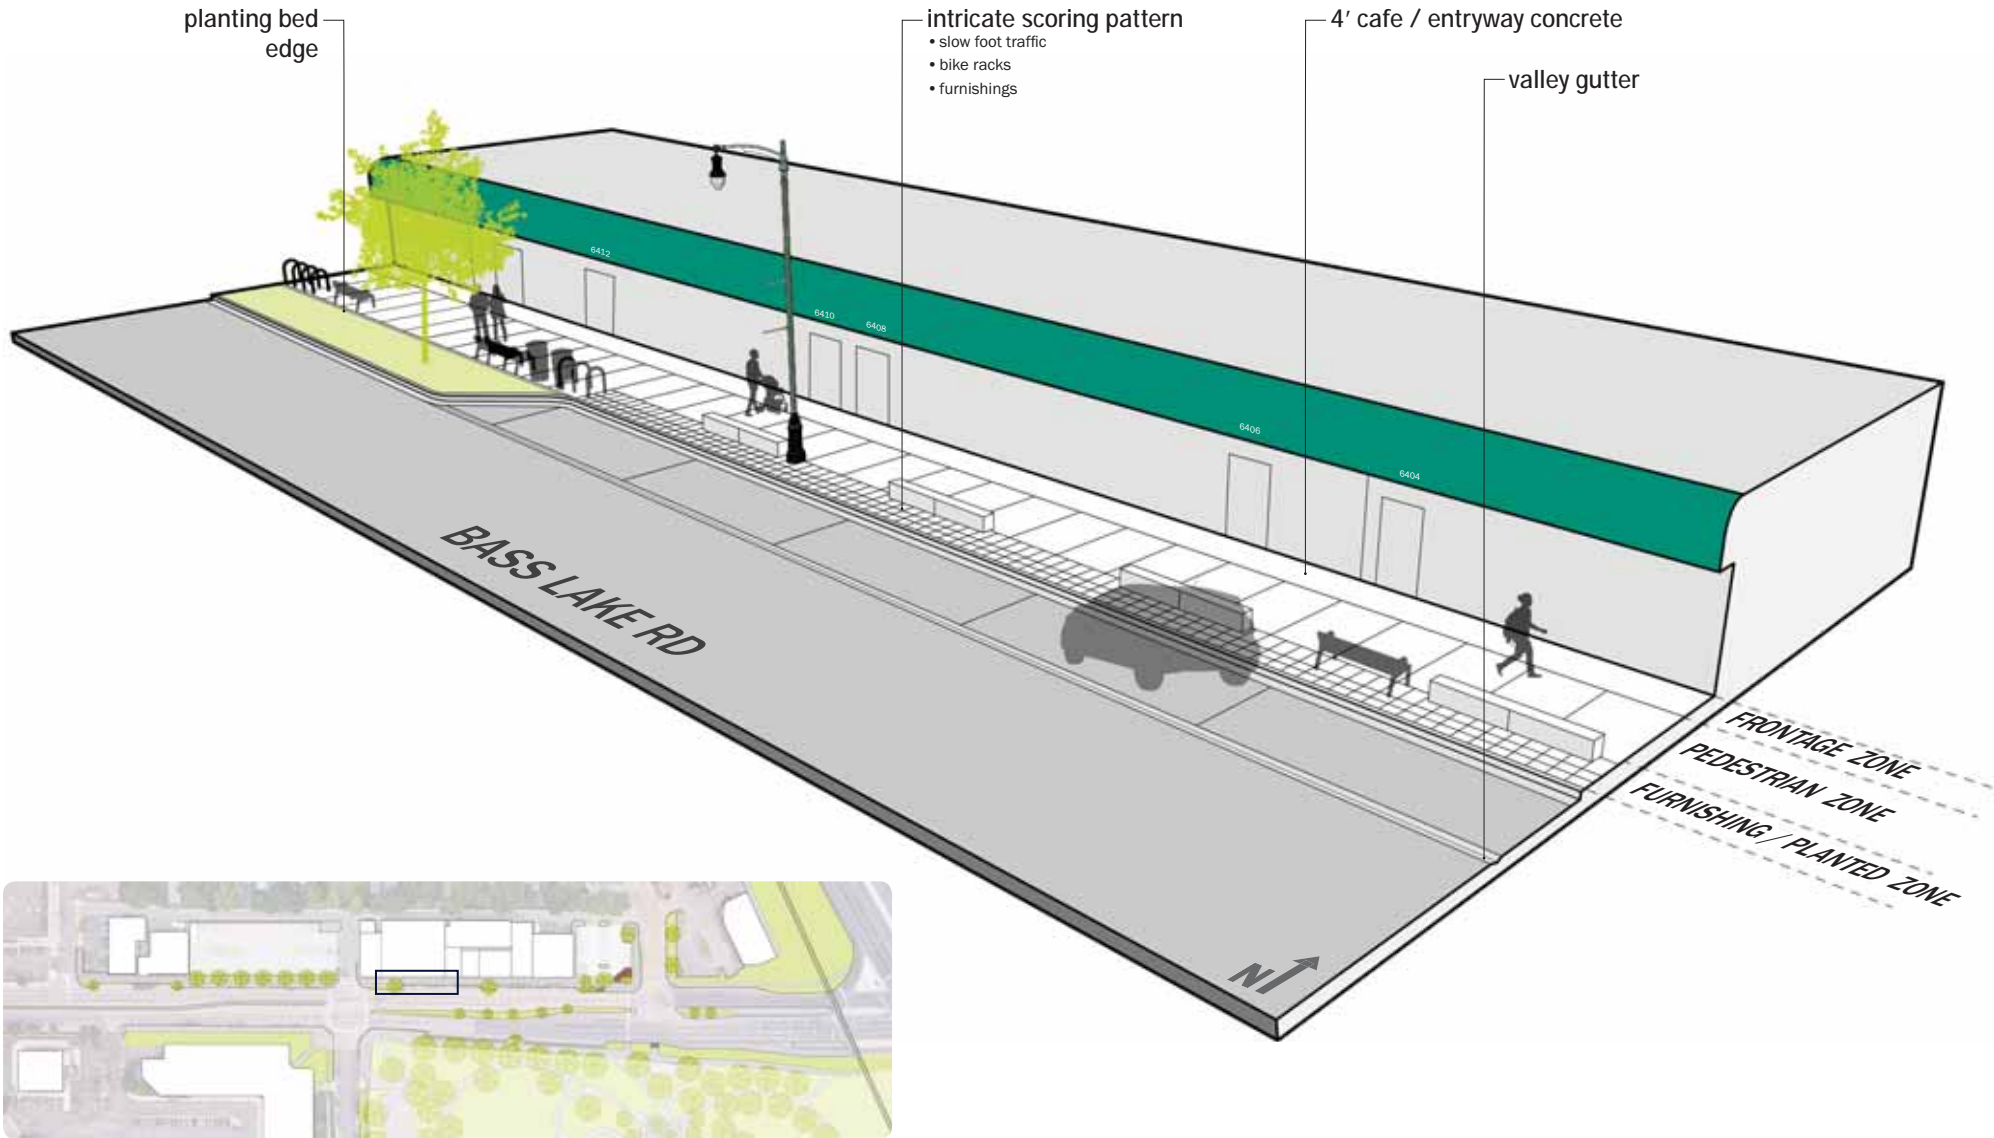



# BASS LAKE ROAD STREETSCAPE

paving pattern opt 2

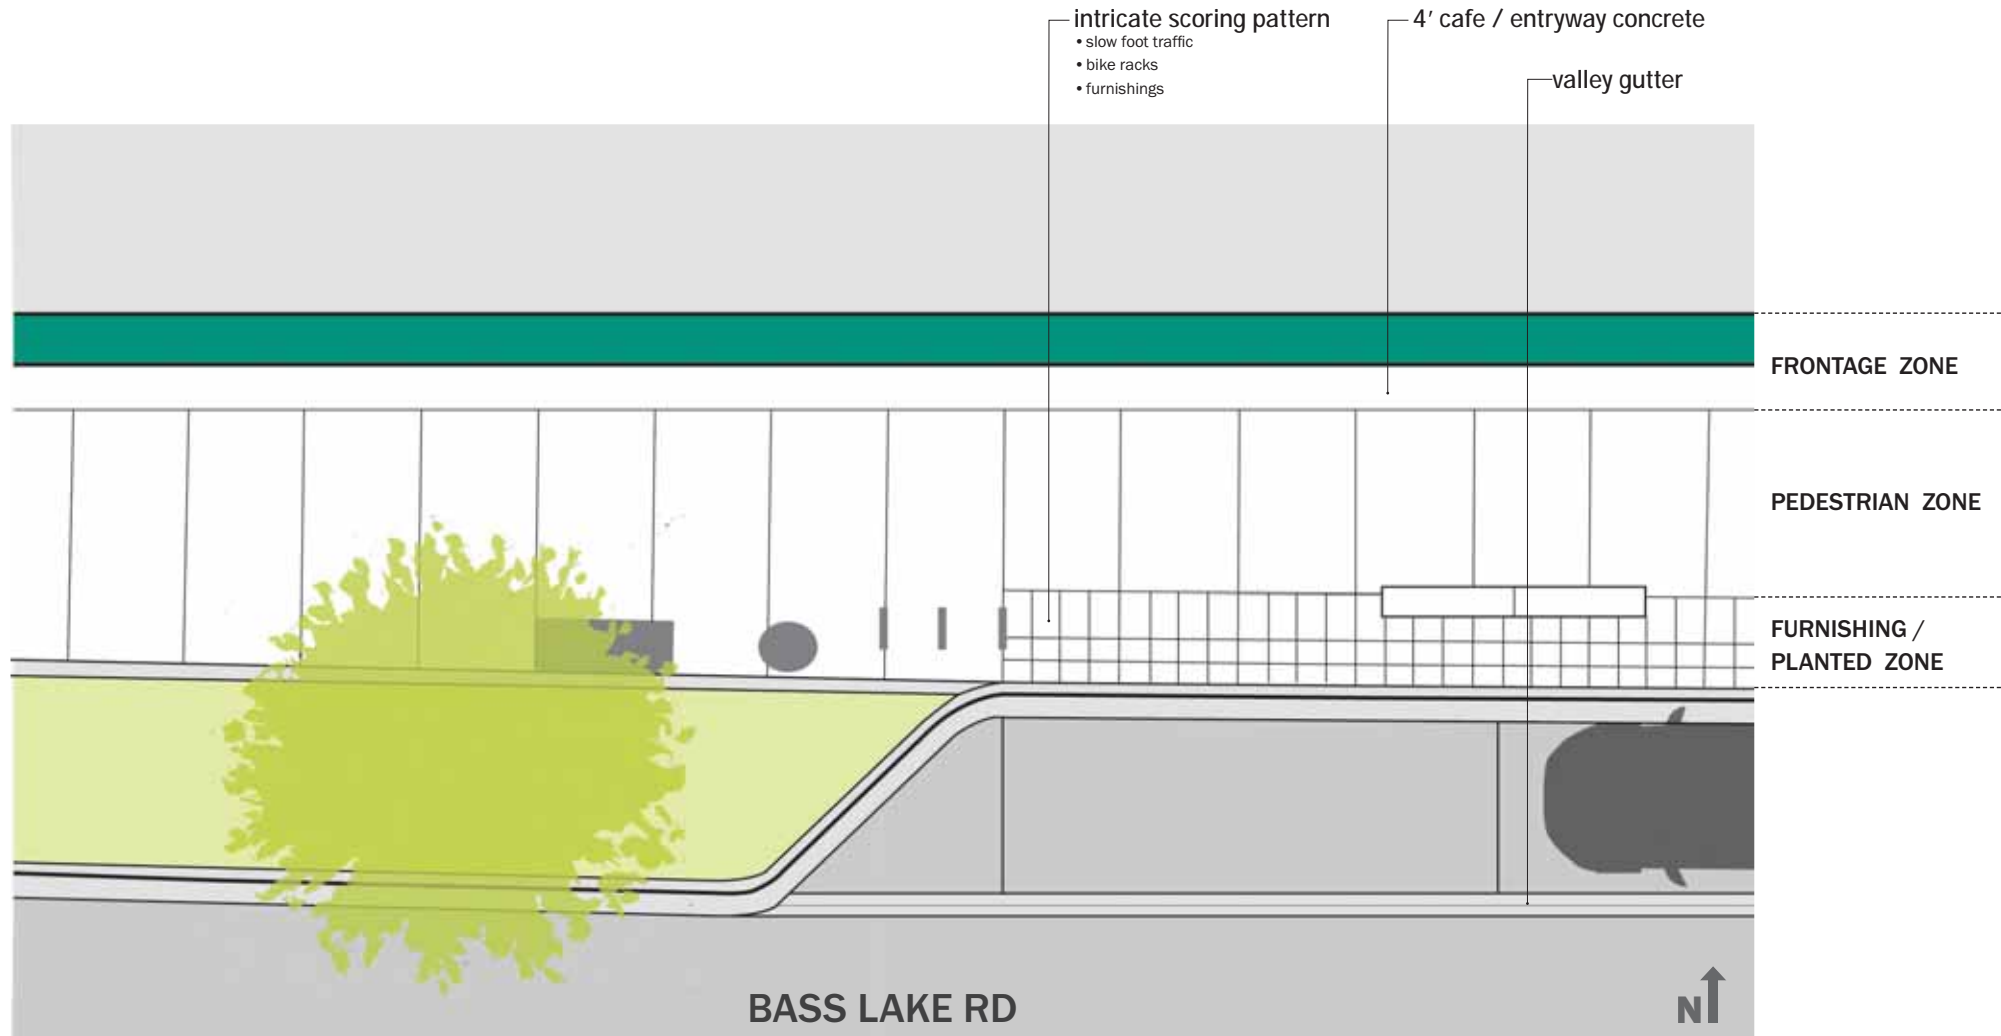

# BASS LAKE ROAD STREETSCAPE

materials | concrete precedent

TYPICAL PAVING PATTERN




PRECEDENT IMAGES





# BASS LAKE ROAD STREETScape

materials | plants

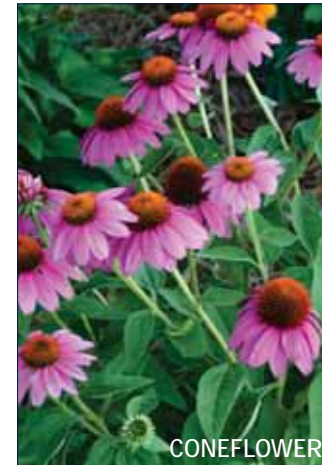

# BASS LAKE ROAD STREETSCAPE

furnishings | planters





# BASS LAKE ROAD STREETScape

furnishings | benches



# BASS LAKE ROAD STREETScape

furnishings | receptacles





# BASS LAKE ROAD STREETScape

furnishings | bike racks

